

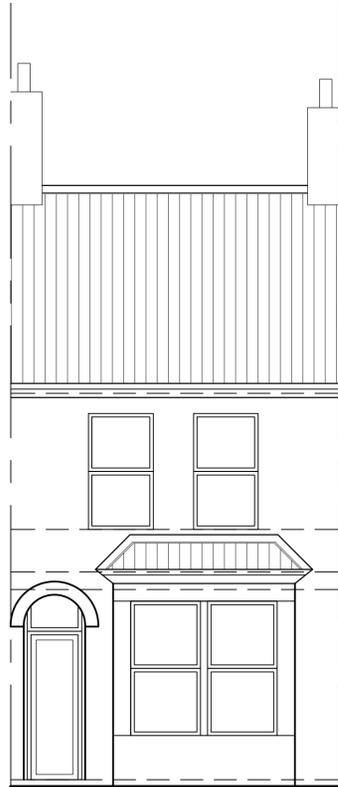
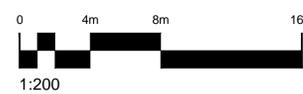



PLEASE NOTE:
Confirmation of sizes must be performed onsite prior to
manufacture or construction of items using these
dimensions.
© Copyright Technical Detail Ltd 2016

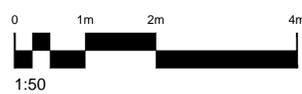


EXISTING FRONT
ELEVATION (scale 1:50)

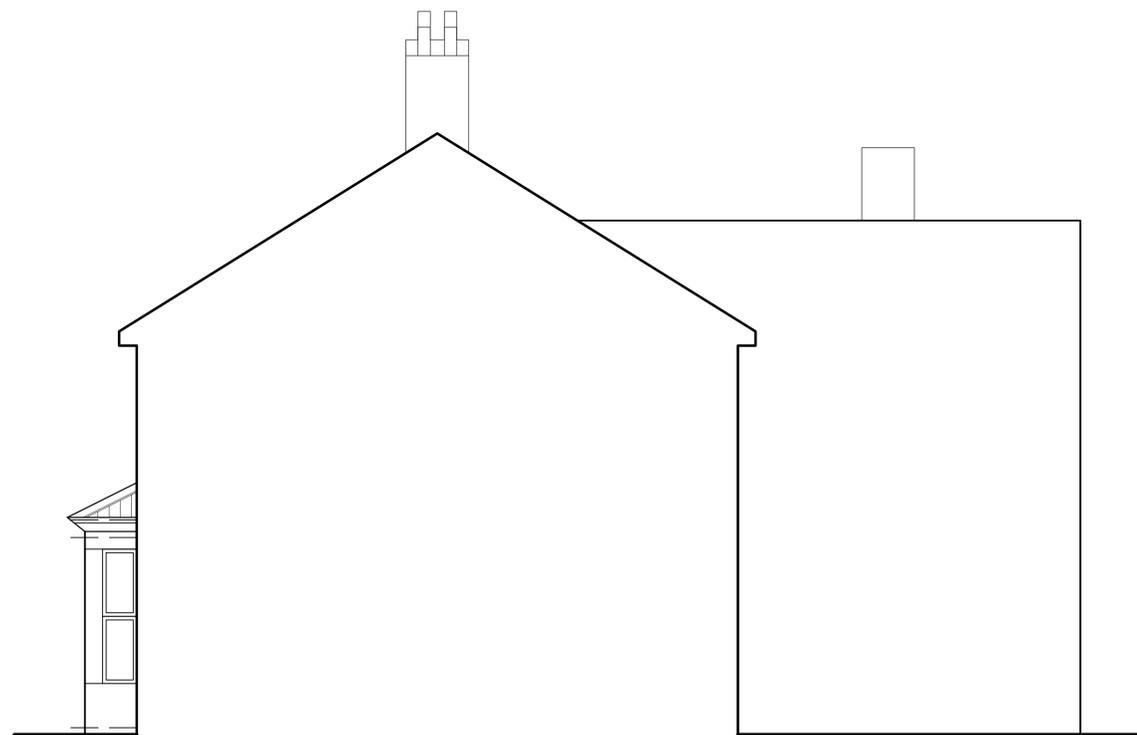


EXISTING SIDE
ELEVATION (scale 1:50)

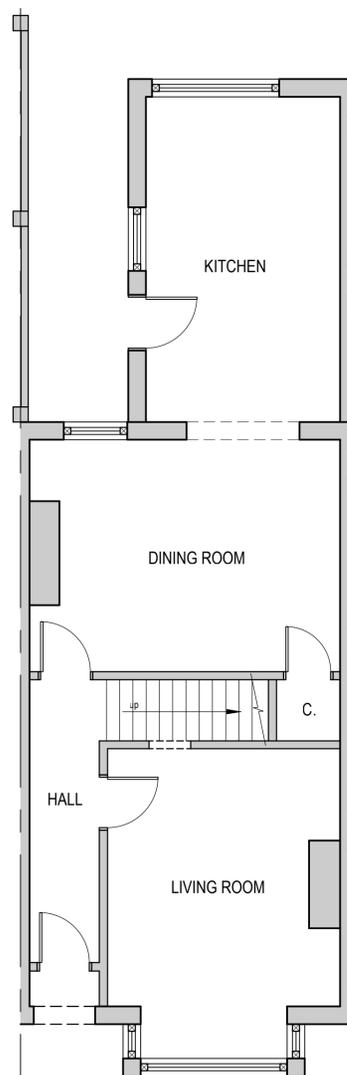


EXISTING GROUND FLOOR
PLAN (scale 1:50)

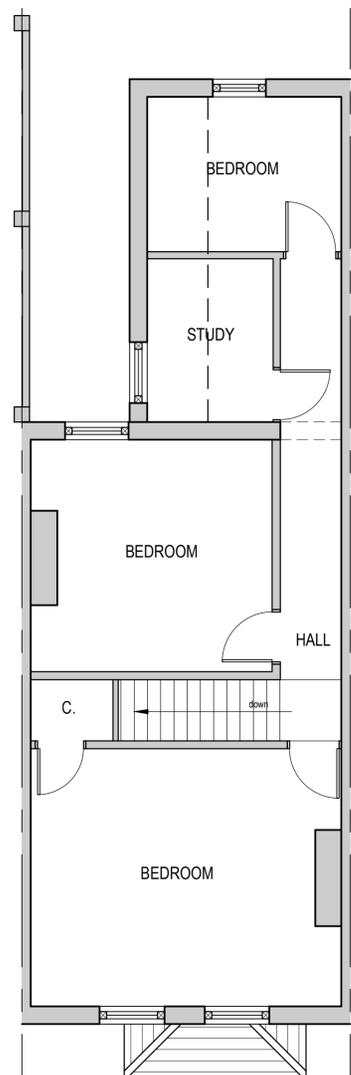

EXISTING FIRST FLOOR
PLAN (scale 1:50)

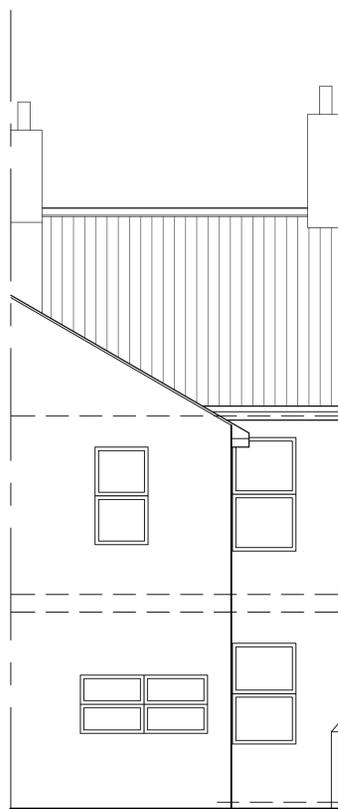



EXISTING REAR
ELEVATION (scale 1:50)

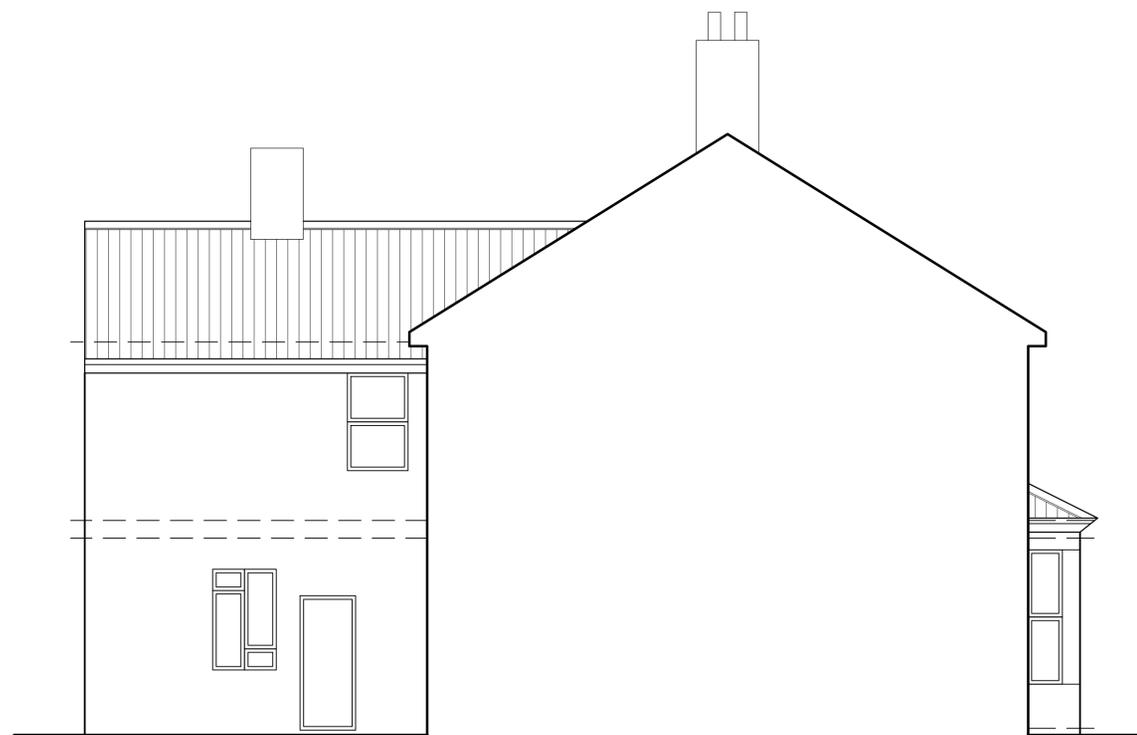


EXISTING SIDE (2)
ELEVATION (scale 1:50)

Rev:	Details:	Date:
 		
www.technicaldetail.co.uk		
Project:	Drawn By:	
26 Drayton Avenue, Borehamwood, WD6 2BX	EA	
	Date Drawn:	
	13/06/2016	
Drawing Title:	Drawing Number:	
EXISTING PLANS & ELEVATIONS (A1)	TD214/PL/101	
	Scale:	Rev:
	1:200; 1:50	-


PLEASE NOTE:
Confirmation of sizes must be performed onsite prior to manufacture or construction of items using these dimensions.
© Copyright Technical Detail Ltd 2016

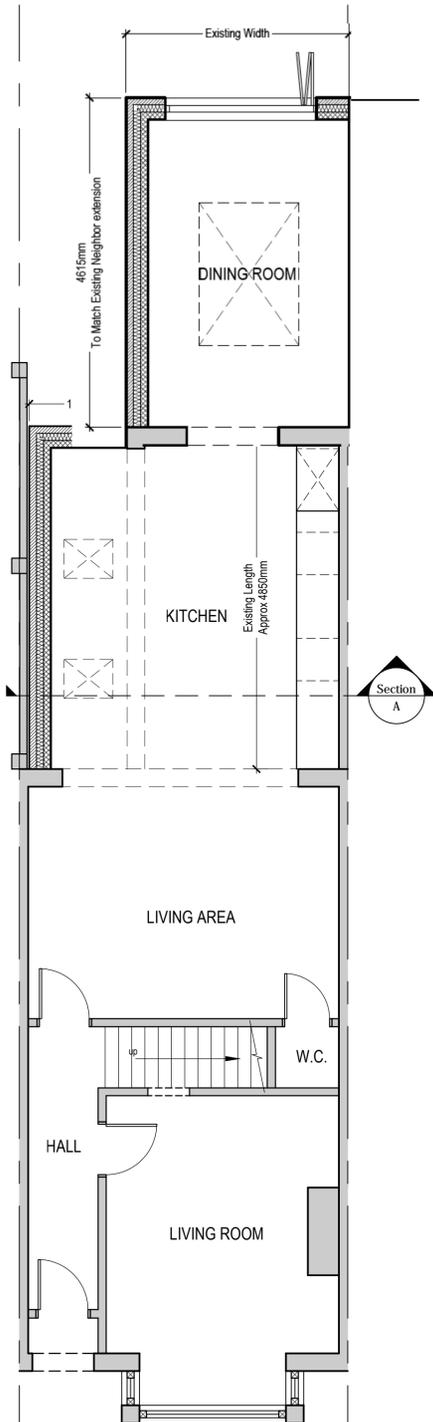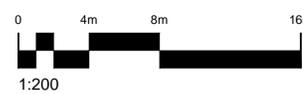


PROPOSED GROUND FLOOR PLAN (scale 1:50)

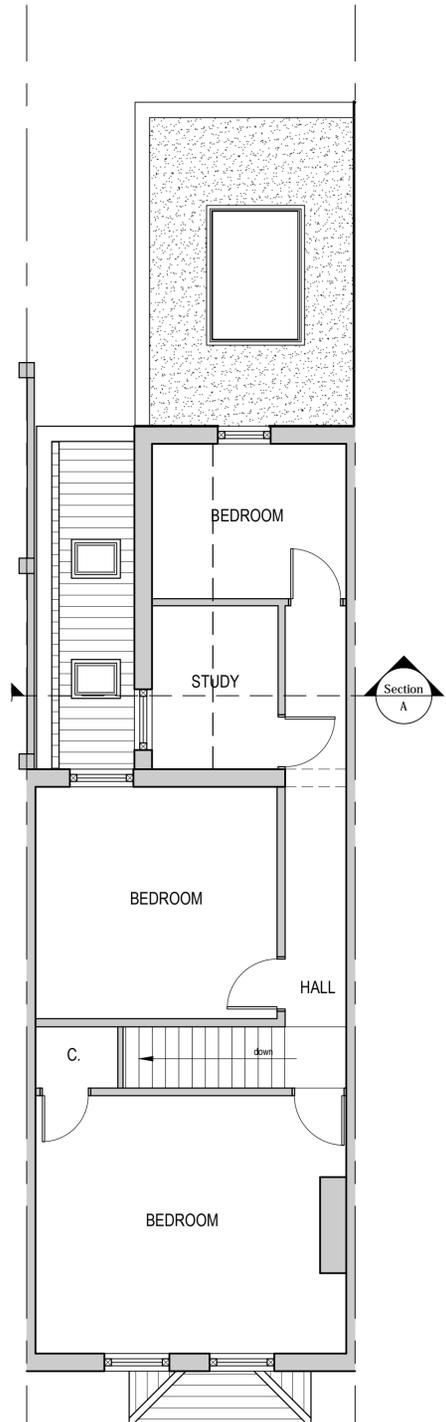


PROPOSED FIRST FLOOR PLAN (scale 1:50)

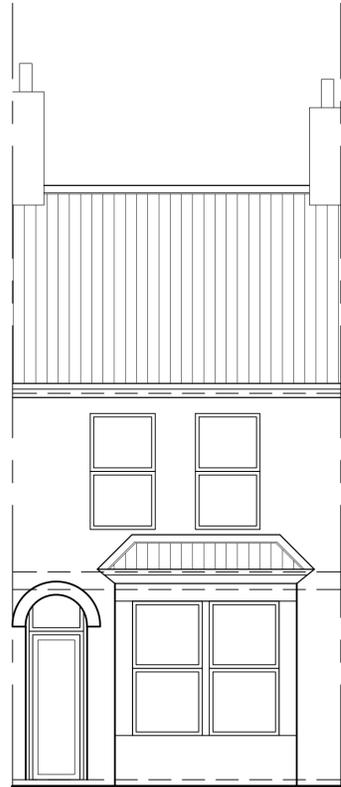


PROPOSED FRONT ELEVATION (scale 1:50)

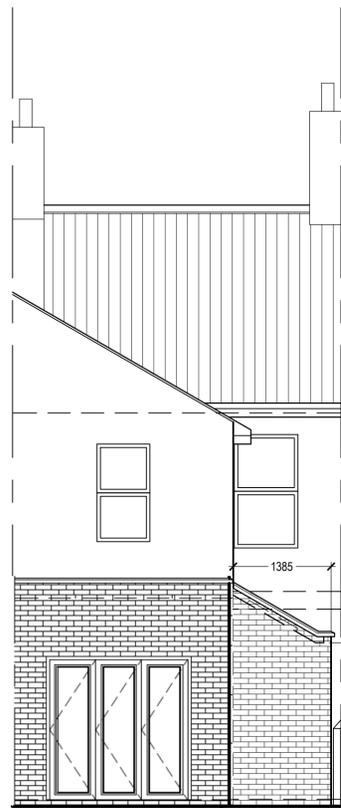

PROPOSED REAR ELEVATION (scale 1:50)

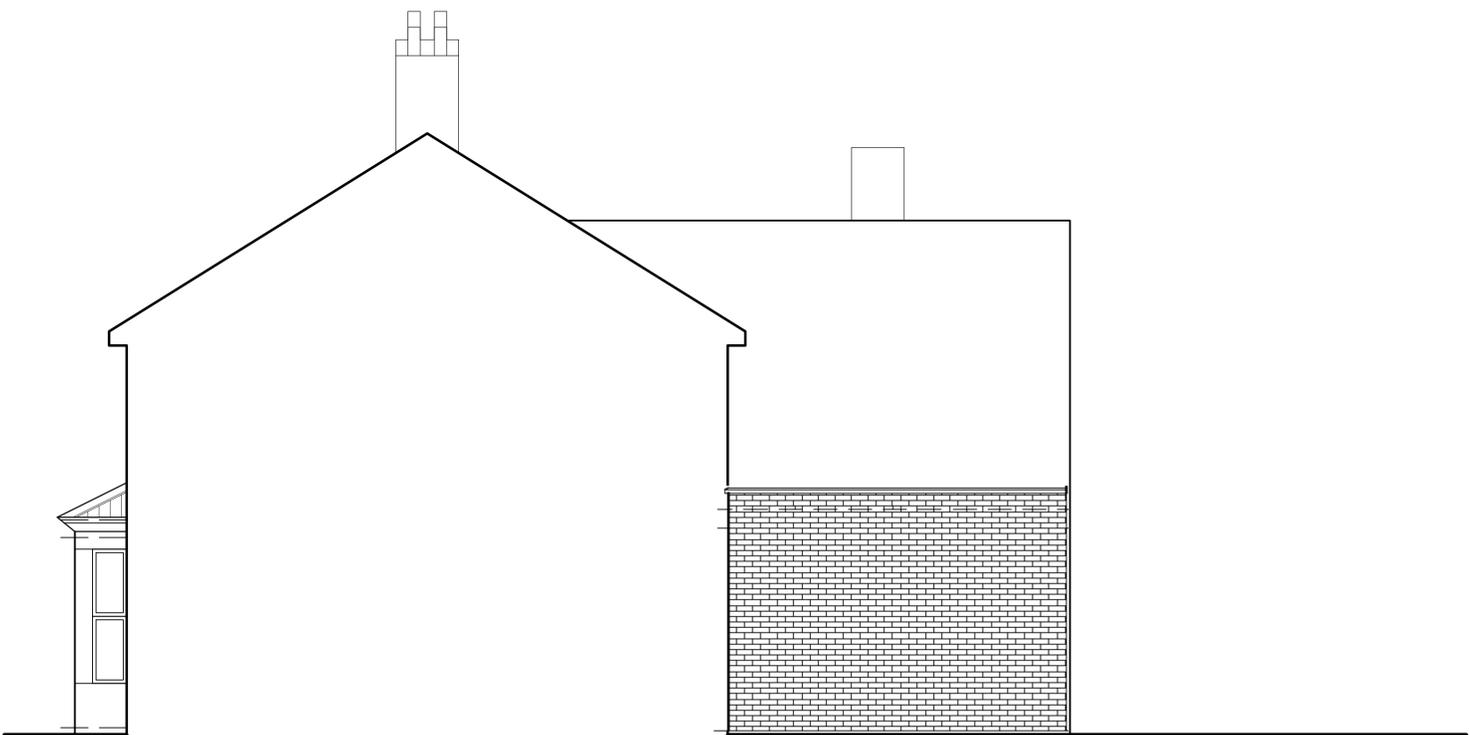

PROPOSED SIDE ELEVATION (scale 1:50)

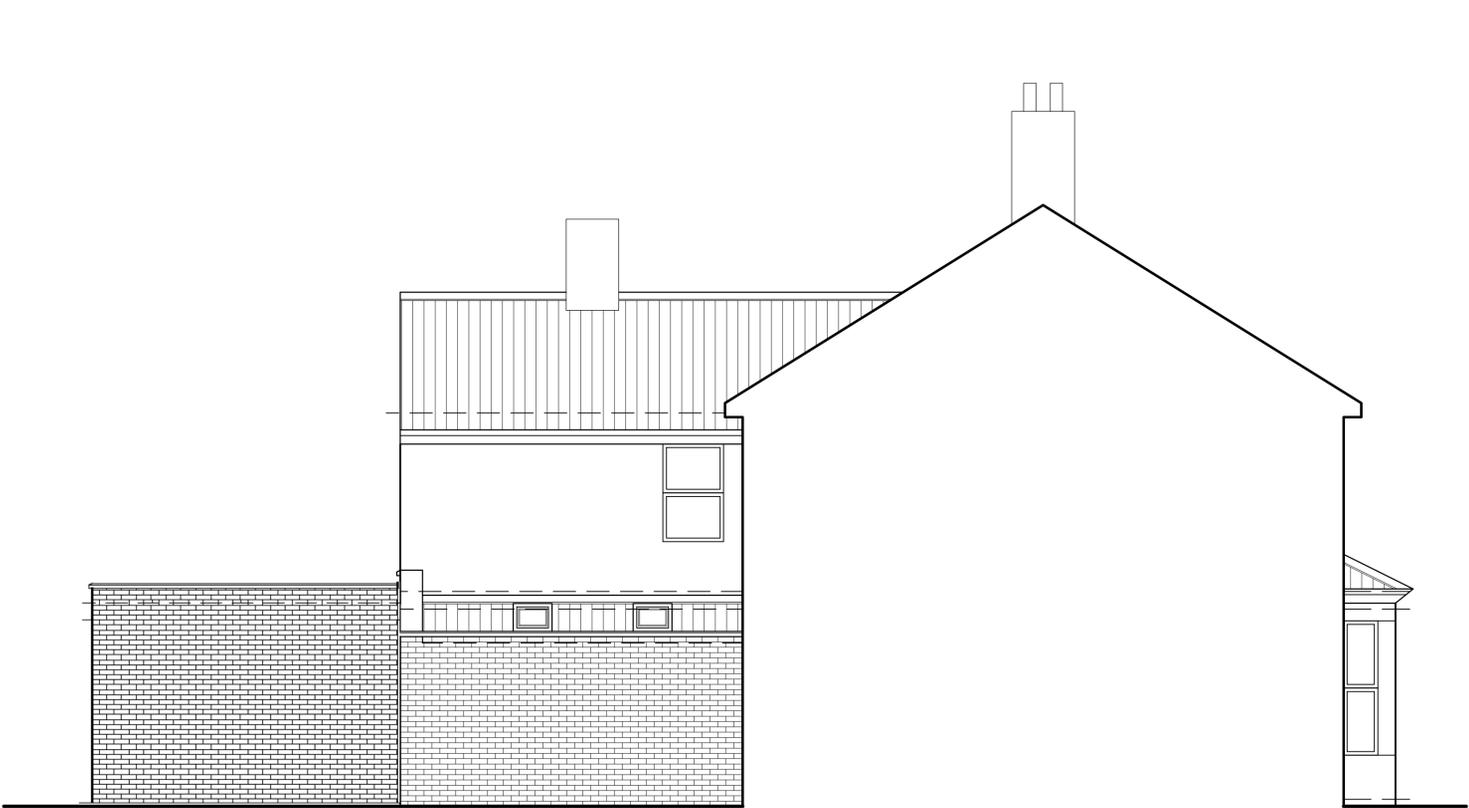

PROPOSED SIDE (2) ELEVATION (scale 1:50)

Rev:	Details:	Date:
Project:	26 Drayton Avenue, Borehamwood, WD6 2BX	Drawn By: EA
Drawing Title:	PROPOSED PLANS & ELEVATIONS (A1)	Date Drawn: 16/06/2016
Scale:	1:200; 1:50	Drawing Number: TD214/PL/211