



# Existing Layout

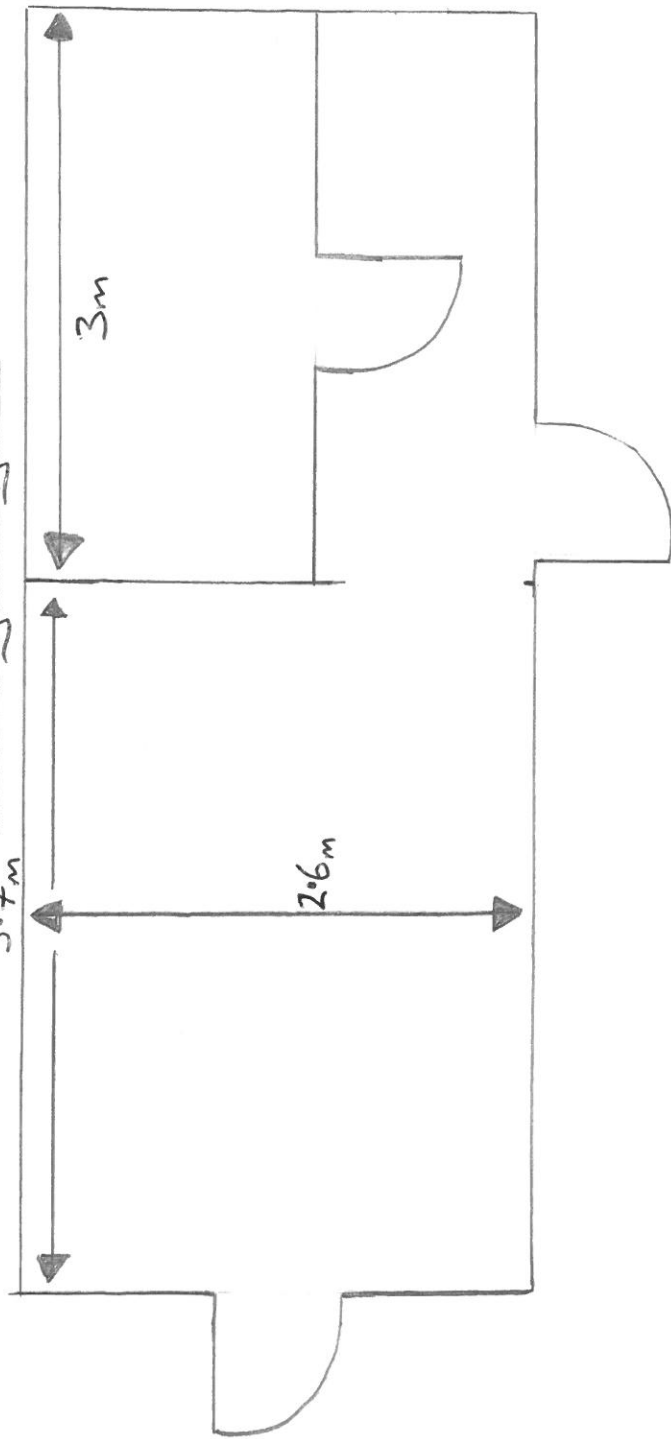

# Proposed Layout

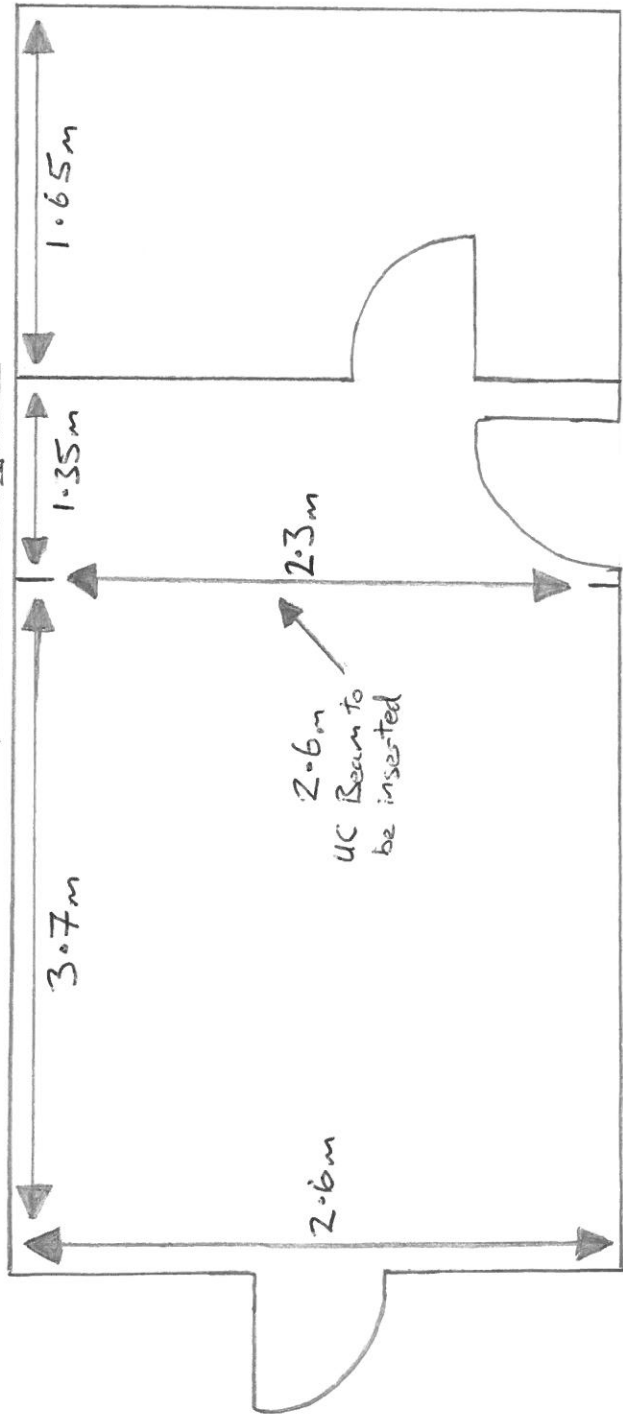

Entrance Door to be re-hung as inward opening