




EXISTING FRONT  
ELEVATION (scale 1:50)

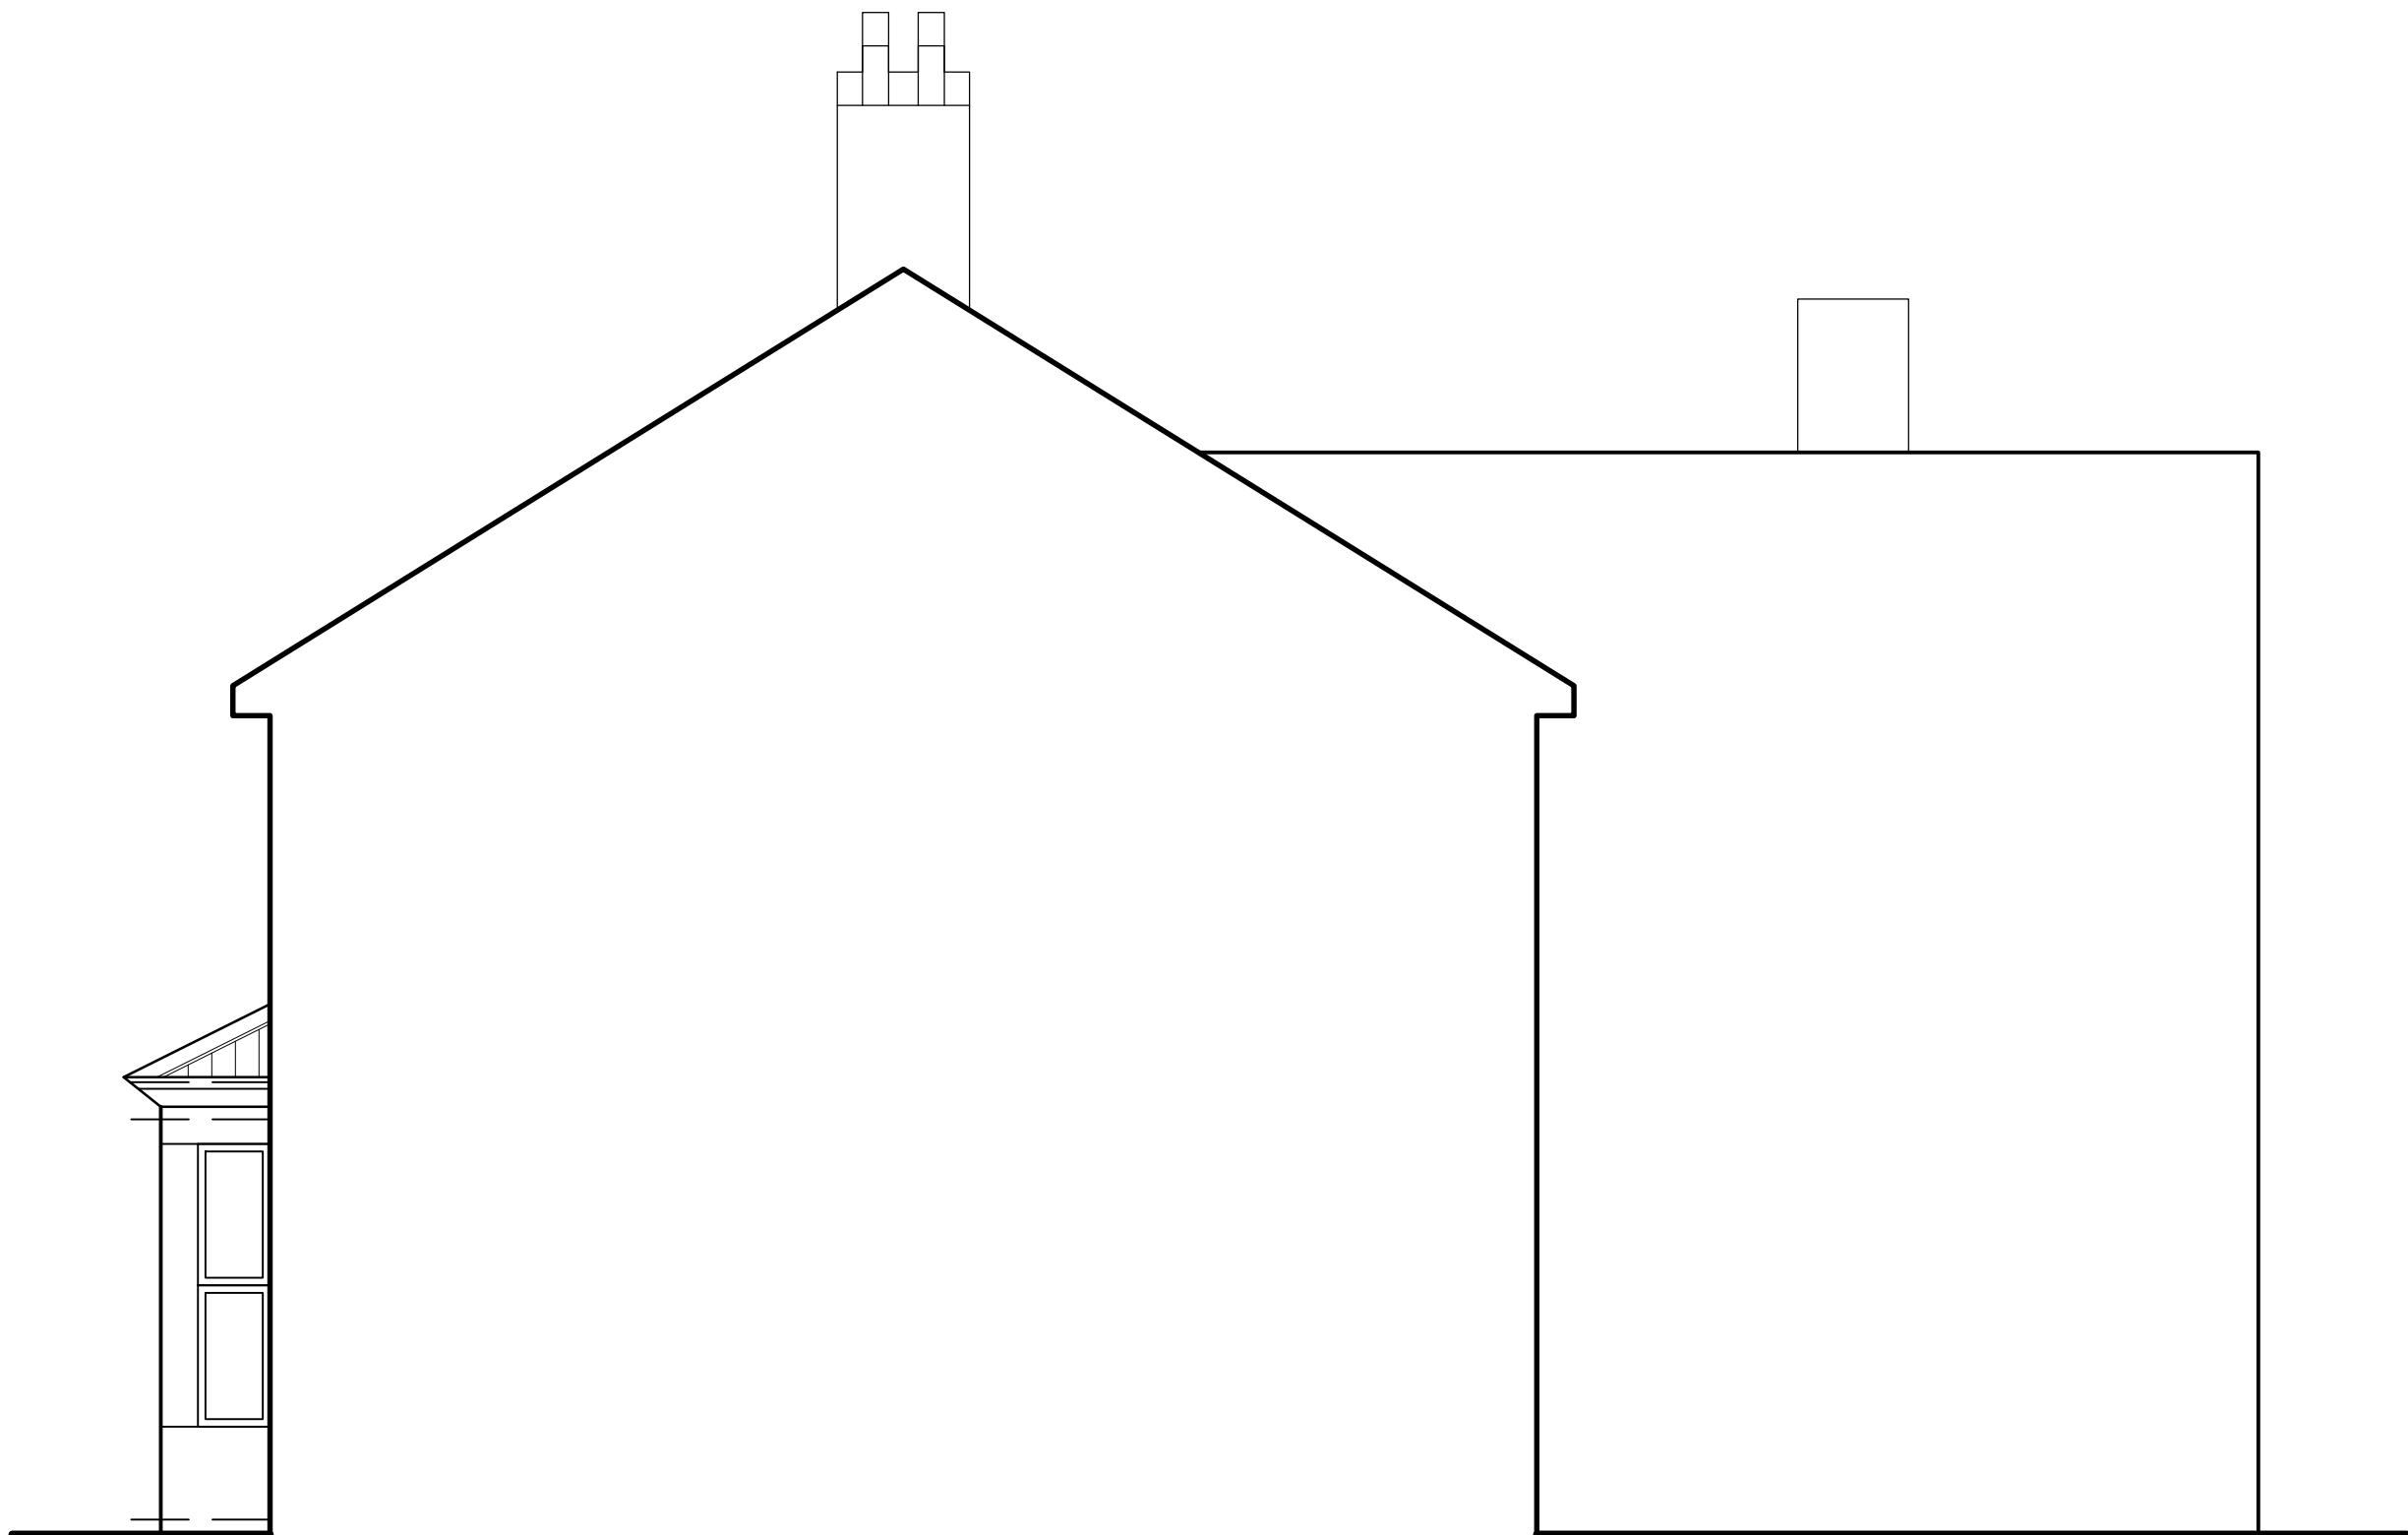


EXISTING SIDE  
ELEVATION (scale 1:50)

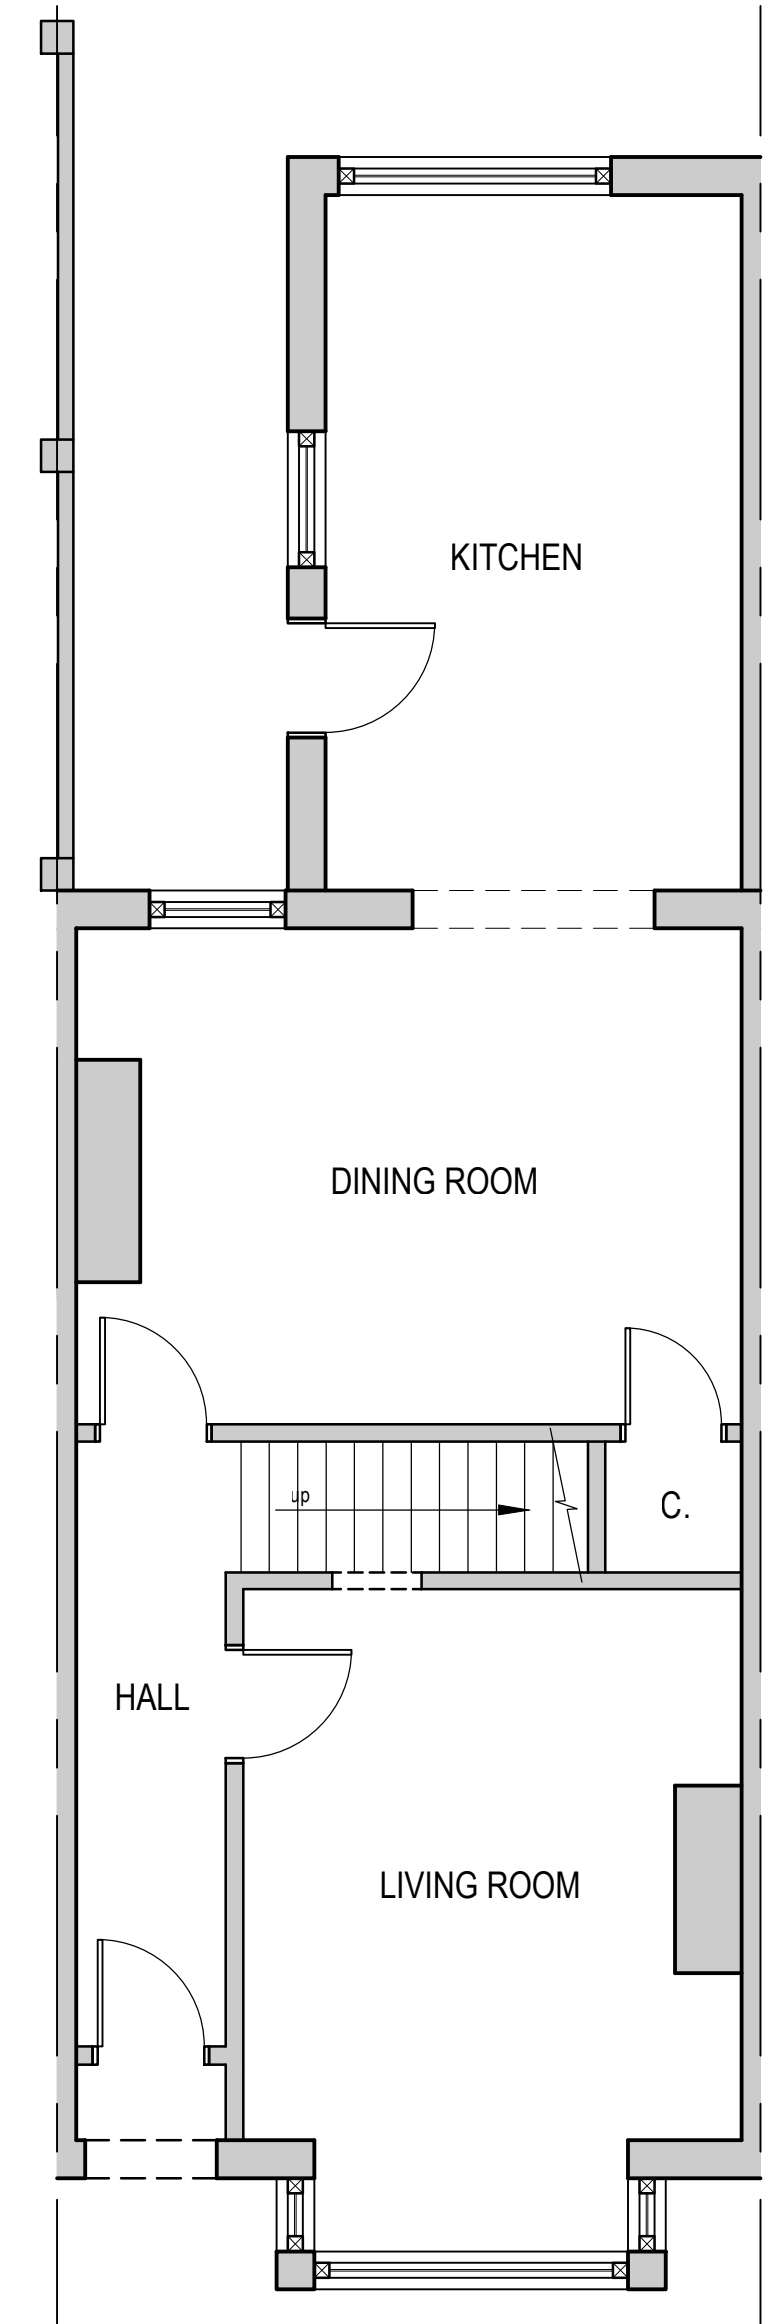

EXISTING GROUND FLOOR  
PLAN (scale 1:50)

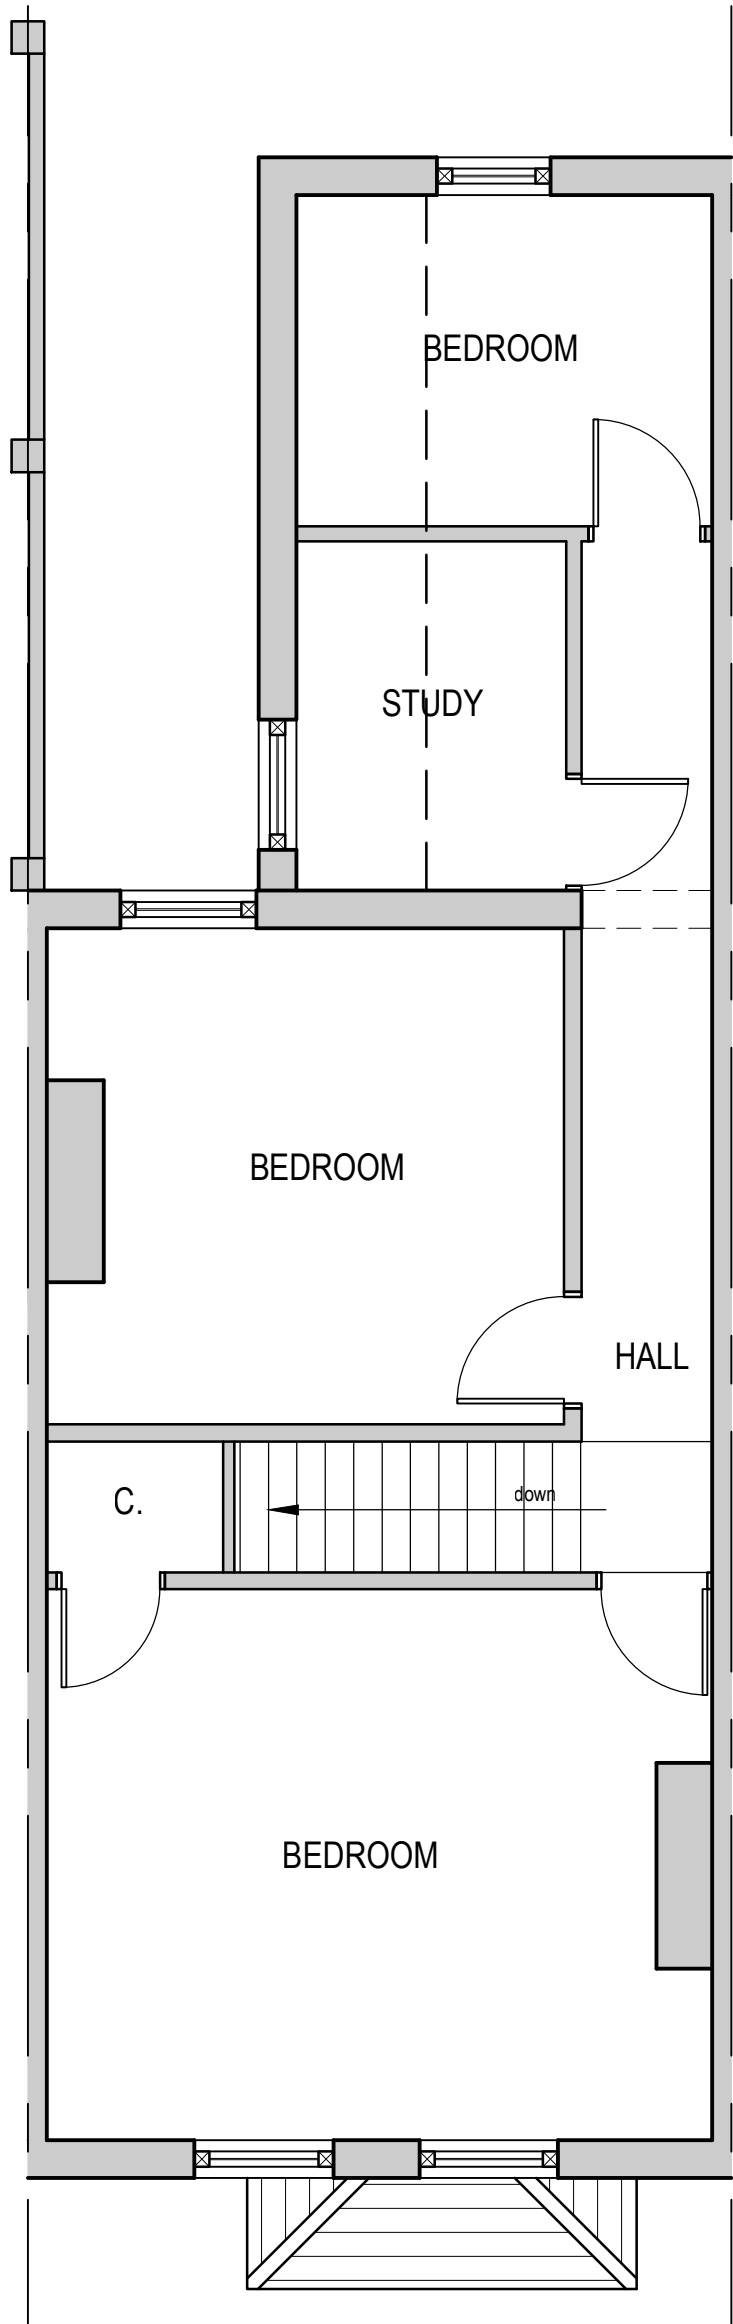

EXISTING FIRST FLOOR  
PLAN (scale 1:50)



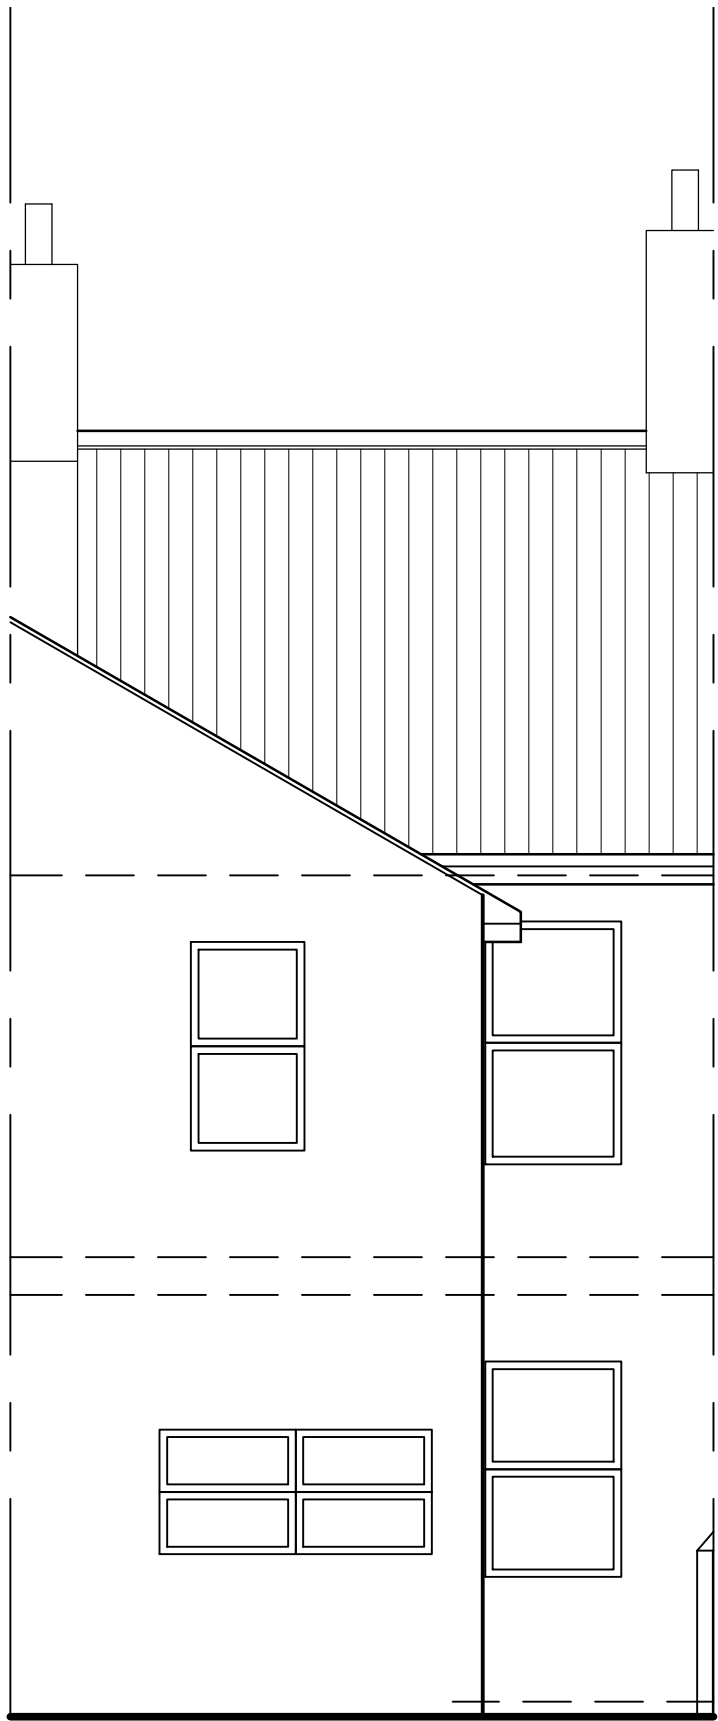


EXISTING REAR  
ELEVATION (scale 1:50)




EXISTING SIDE (2)  
ELEVATION (scale 1:50)


PLEASE NOTE:  
Confirmation of sizes must be performed onsite prior to  
manufacture or construction of items using these  
dimensions  
© Copyright Technical Detail Ltd 2016

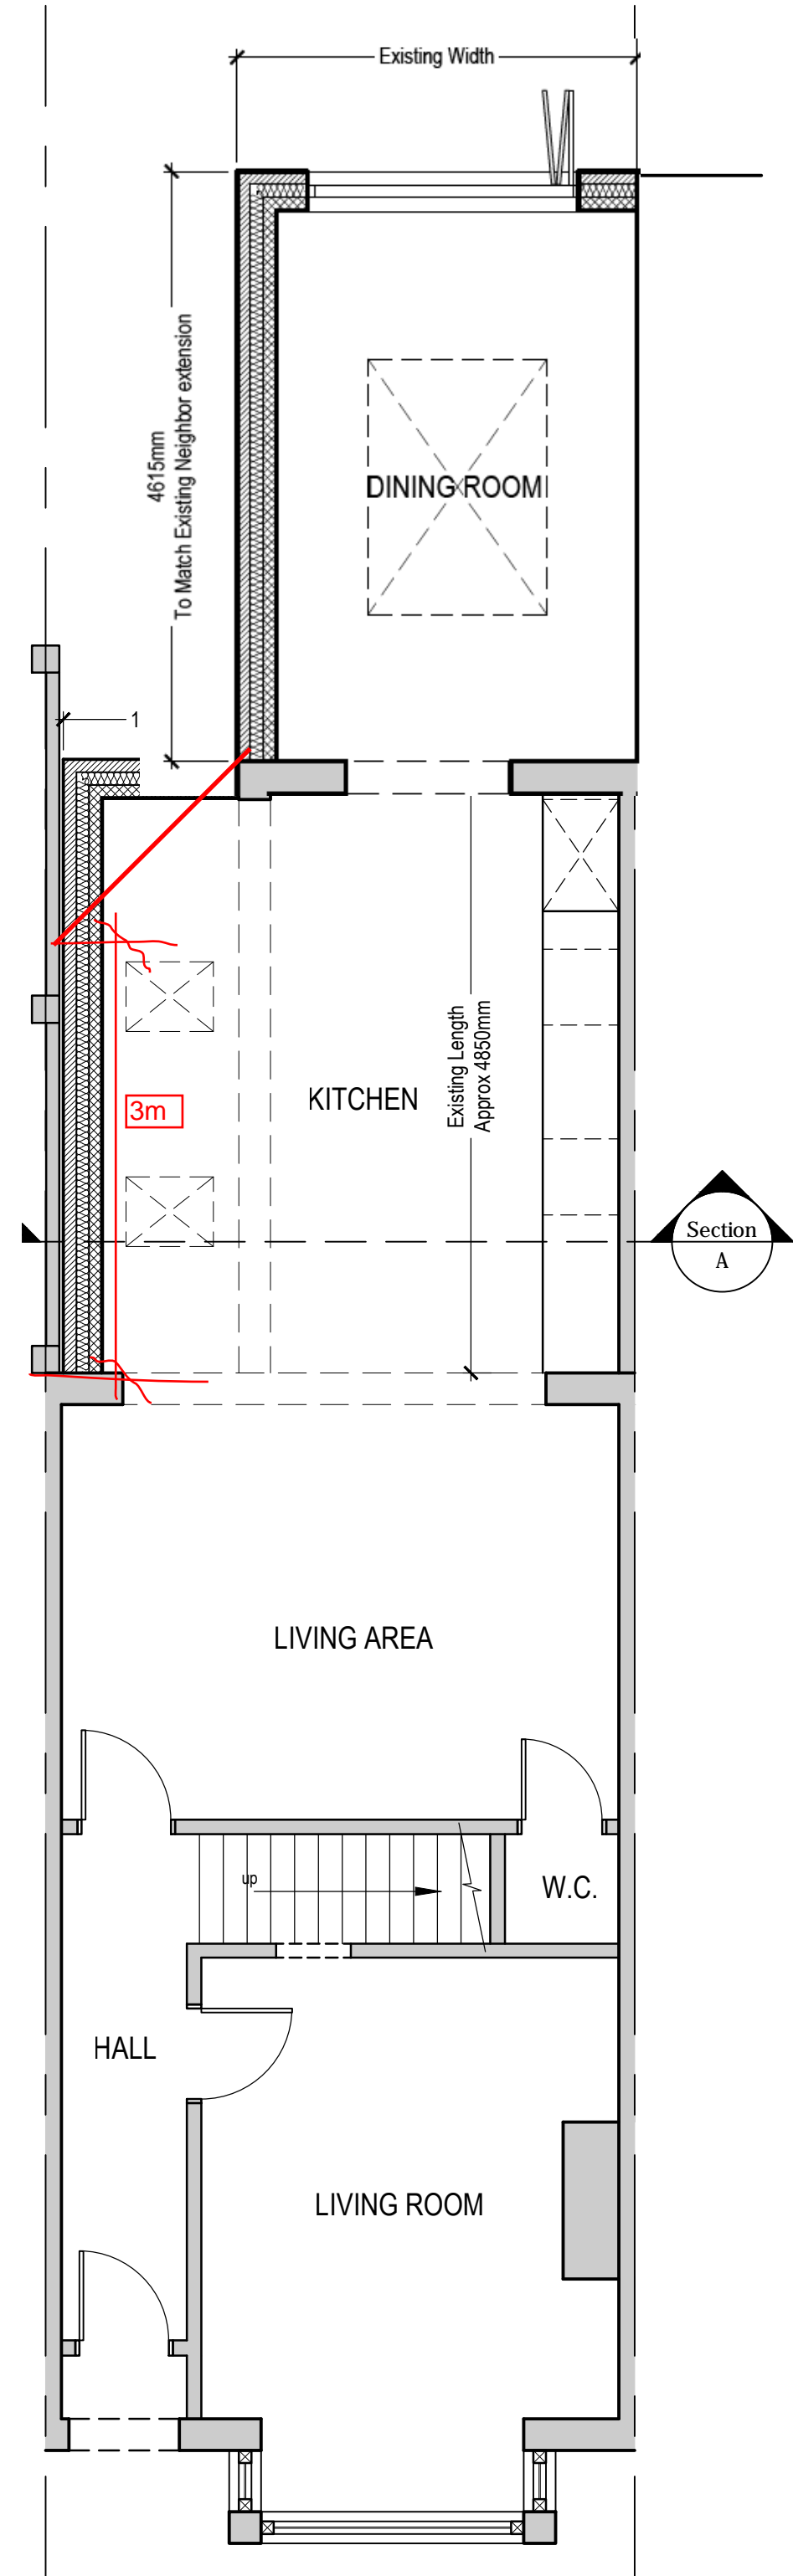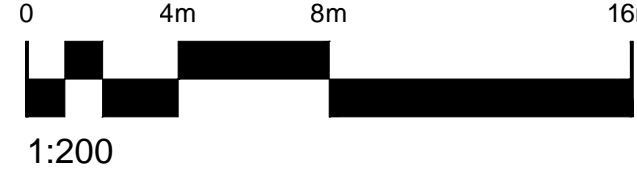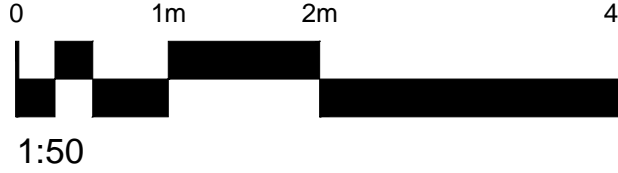


PROPOSED GROUND FLOOR  
PLAN (scale 1:50)

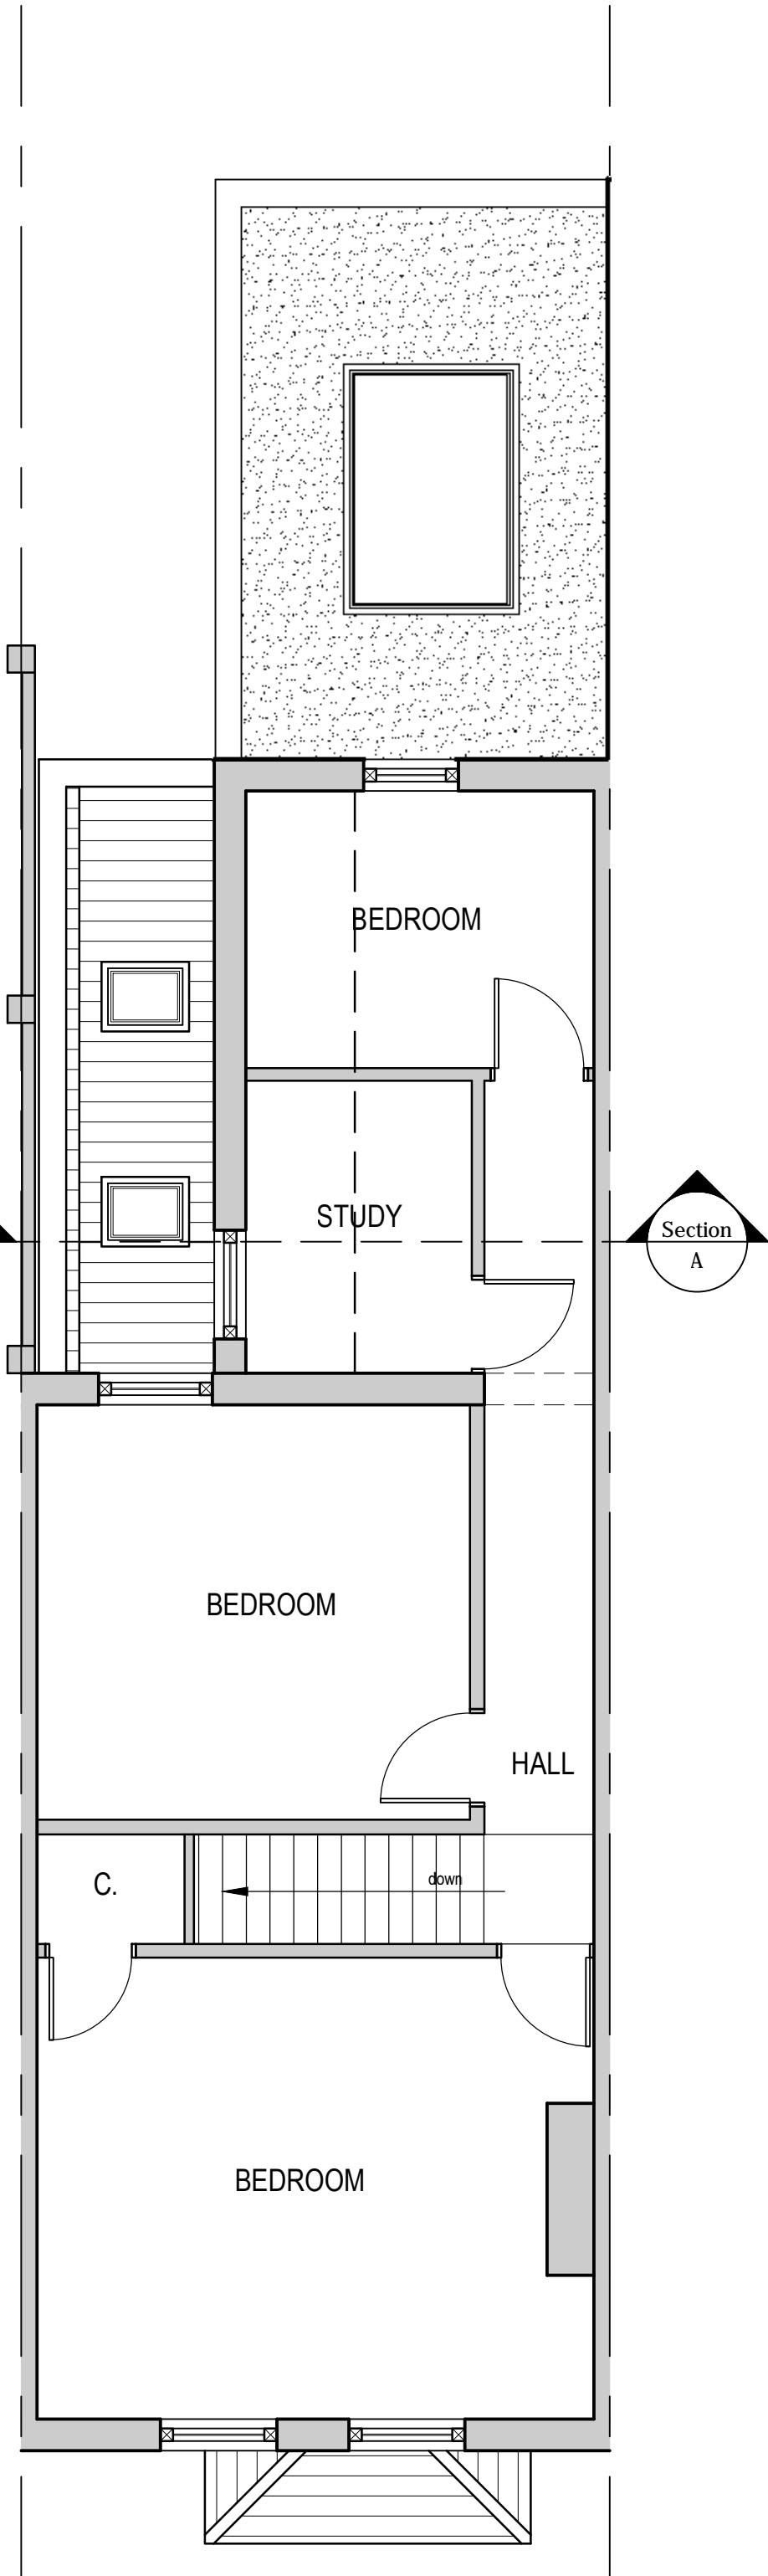


PROPOSED FIRST FLOOR  
PLAN (scale 1:50)

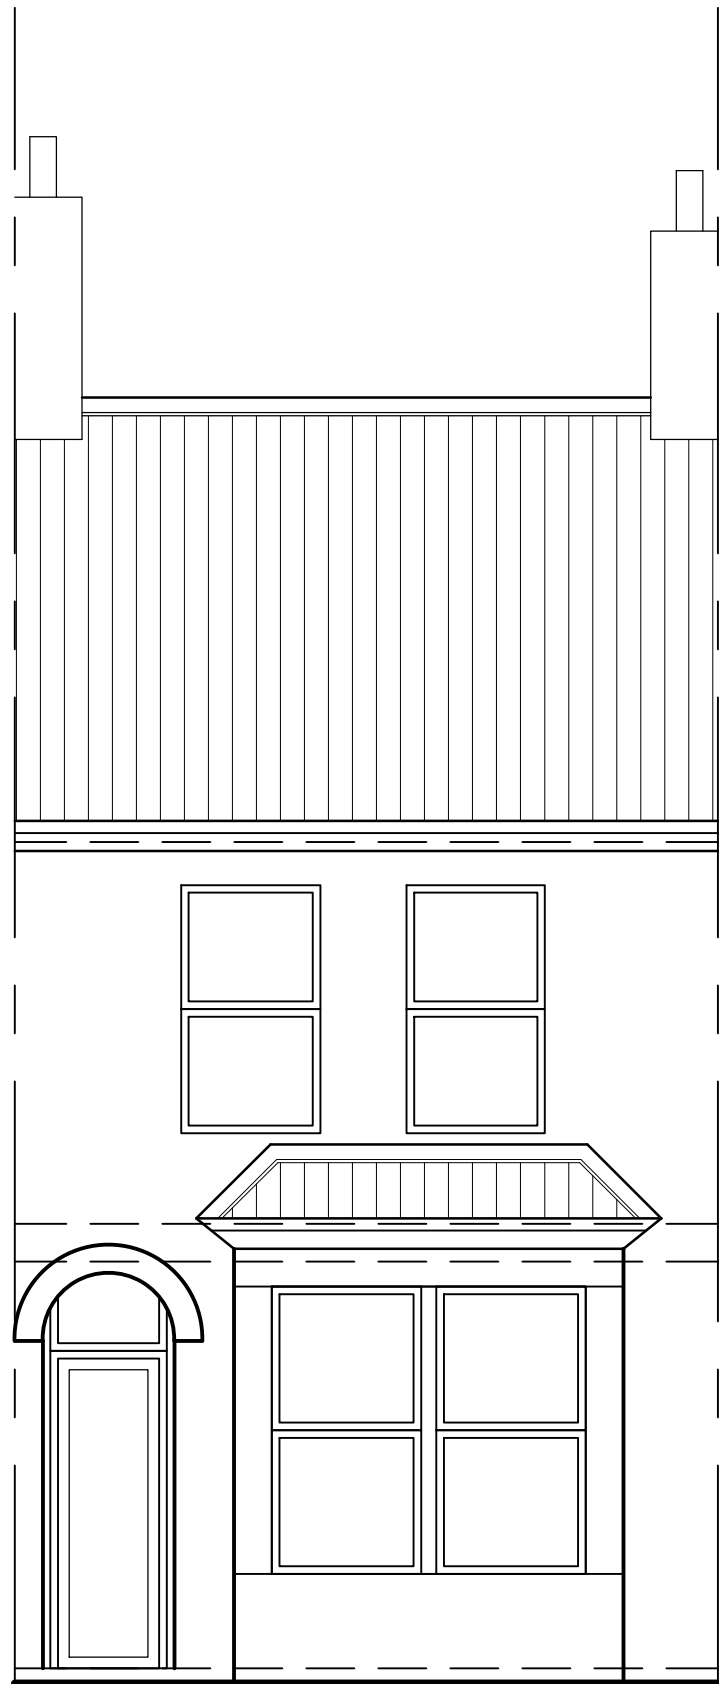


PROPOSED FRONT  
ELEVATION (scale 1:50)

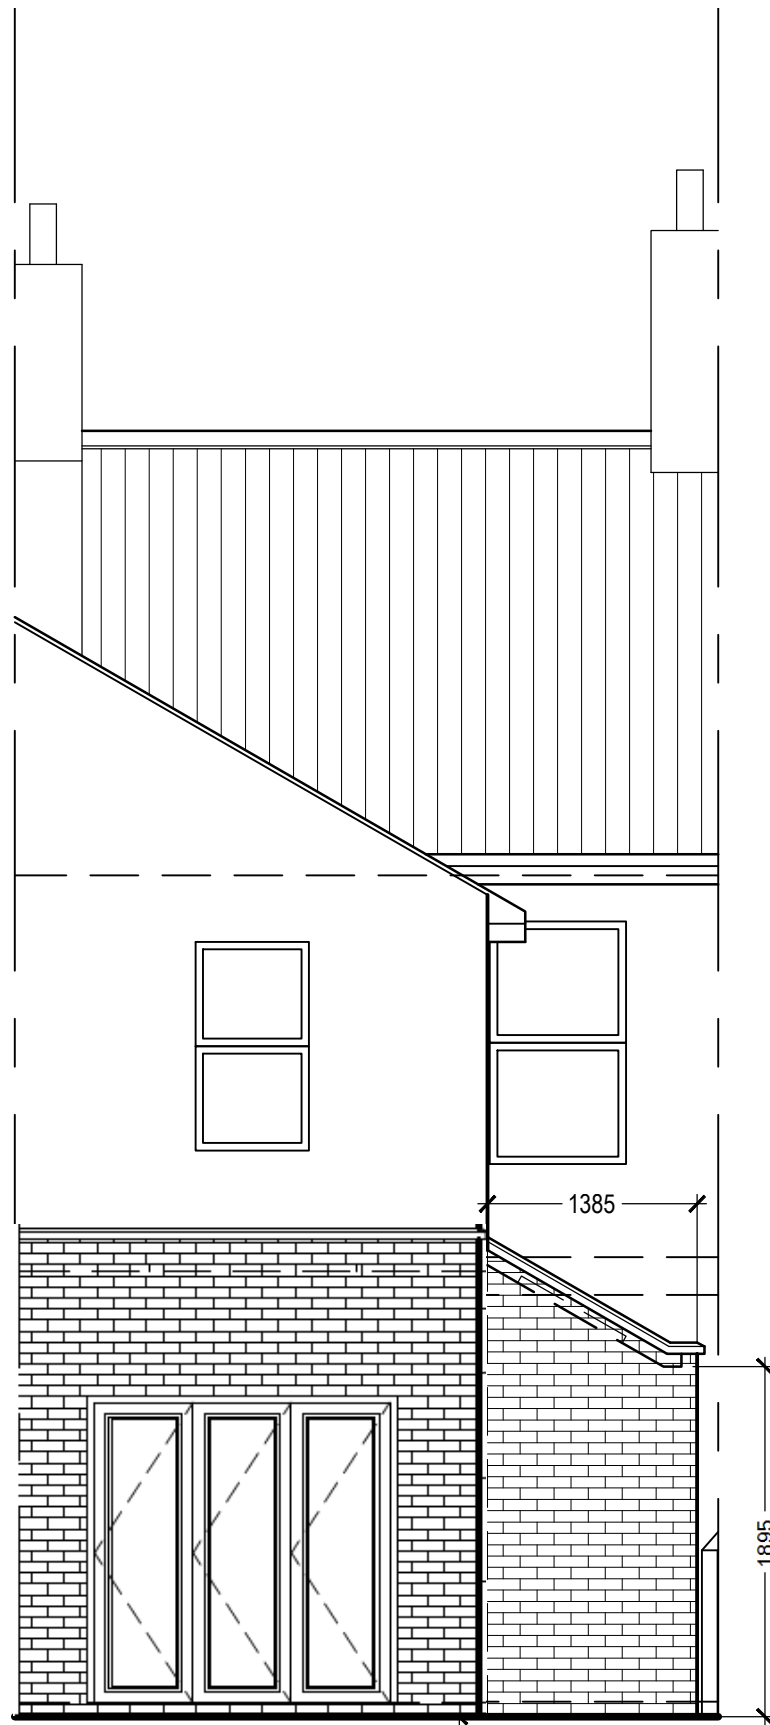

PROPOSED REAR  
ELEVATION (scale 1:50)

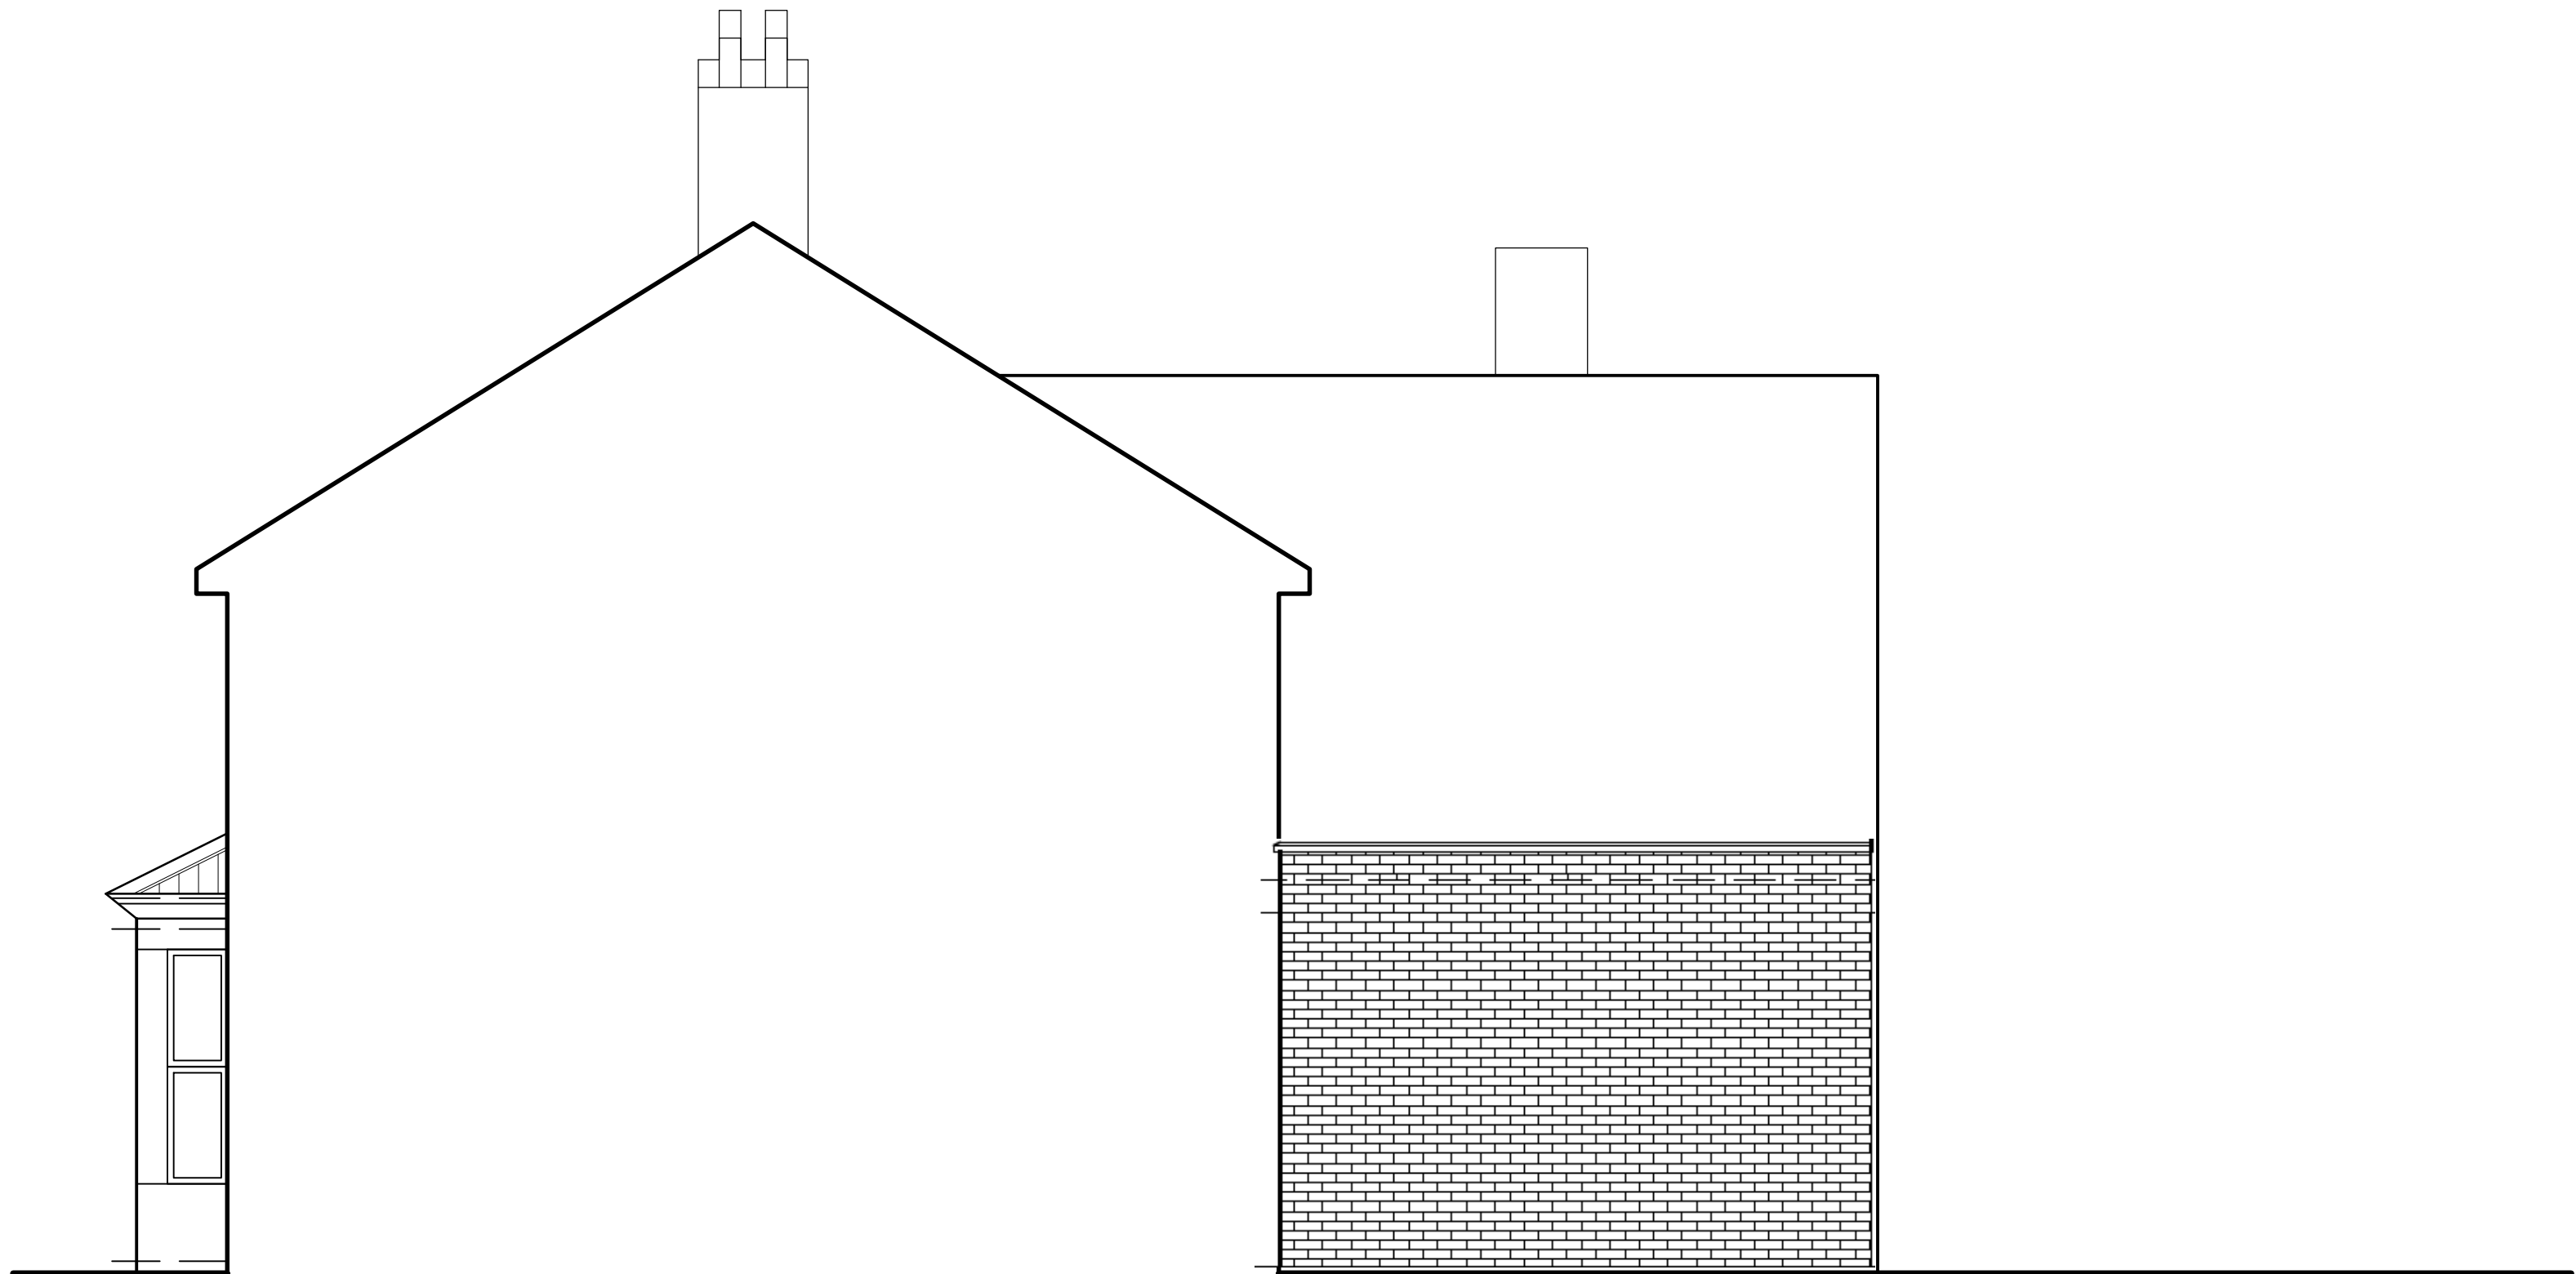

PROPOSED SIDE  
ELEVATION (scale 1:50)

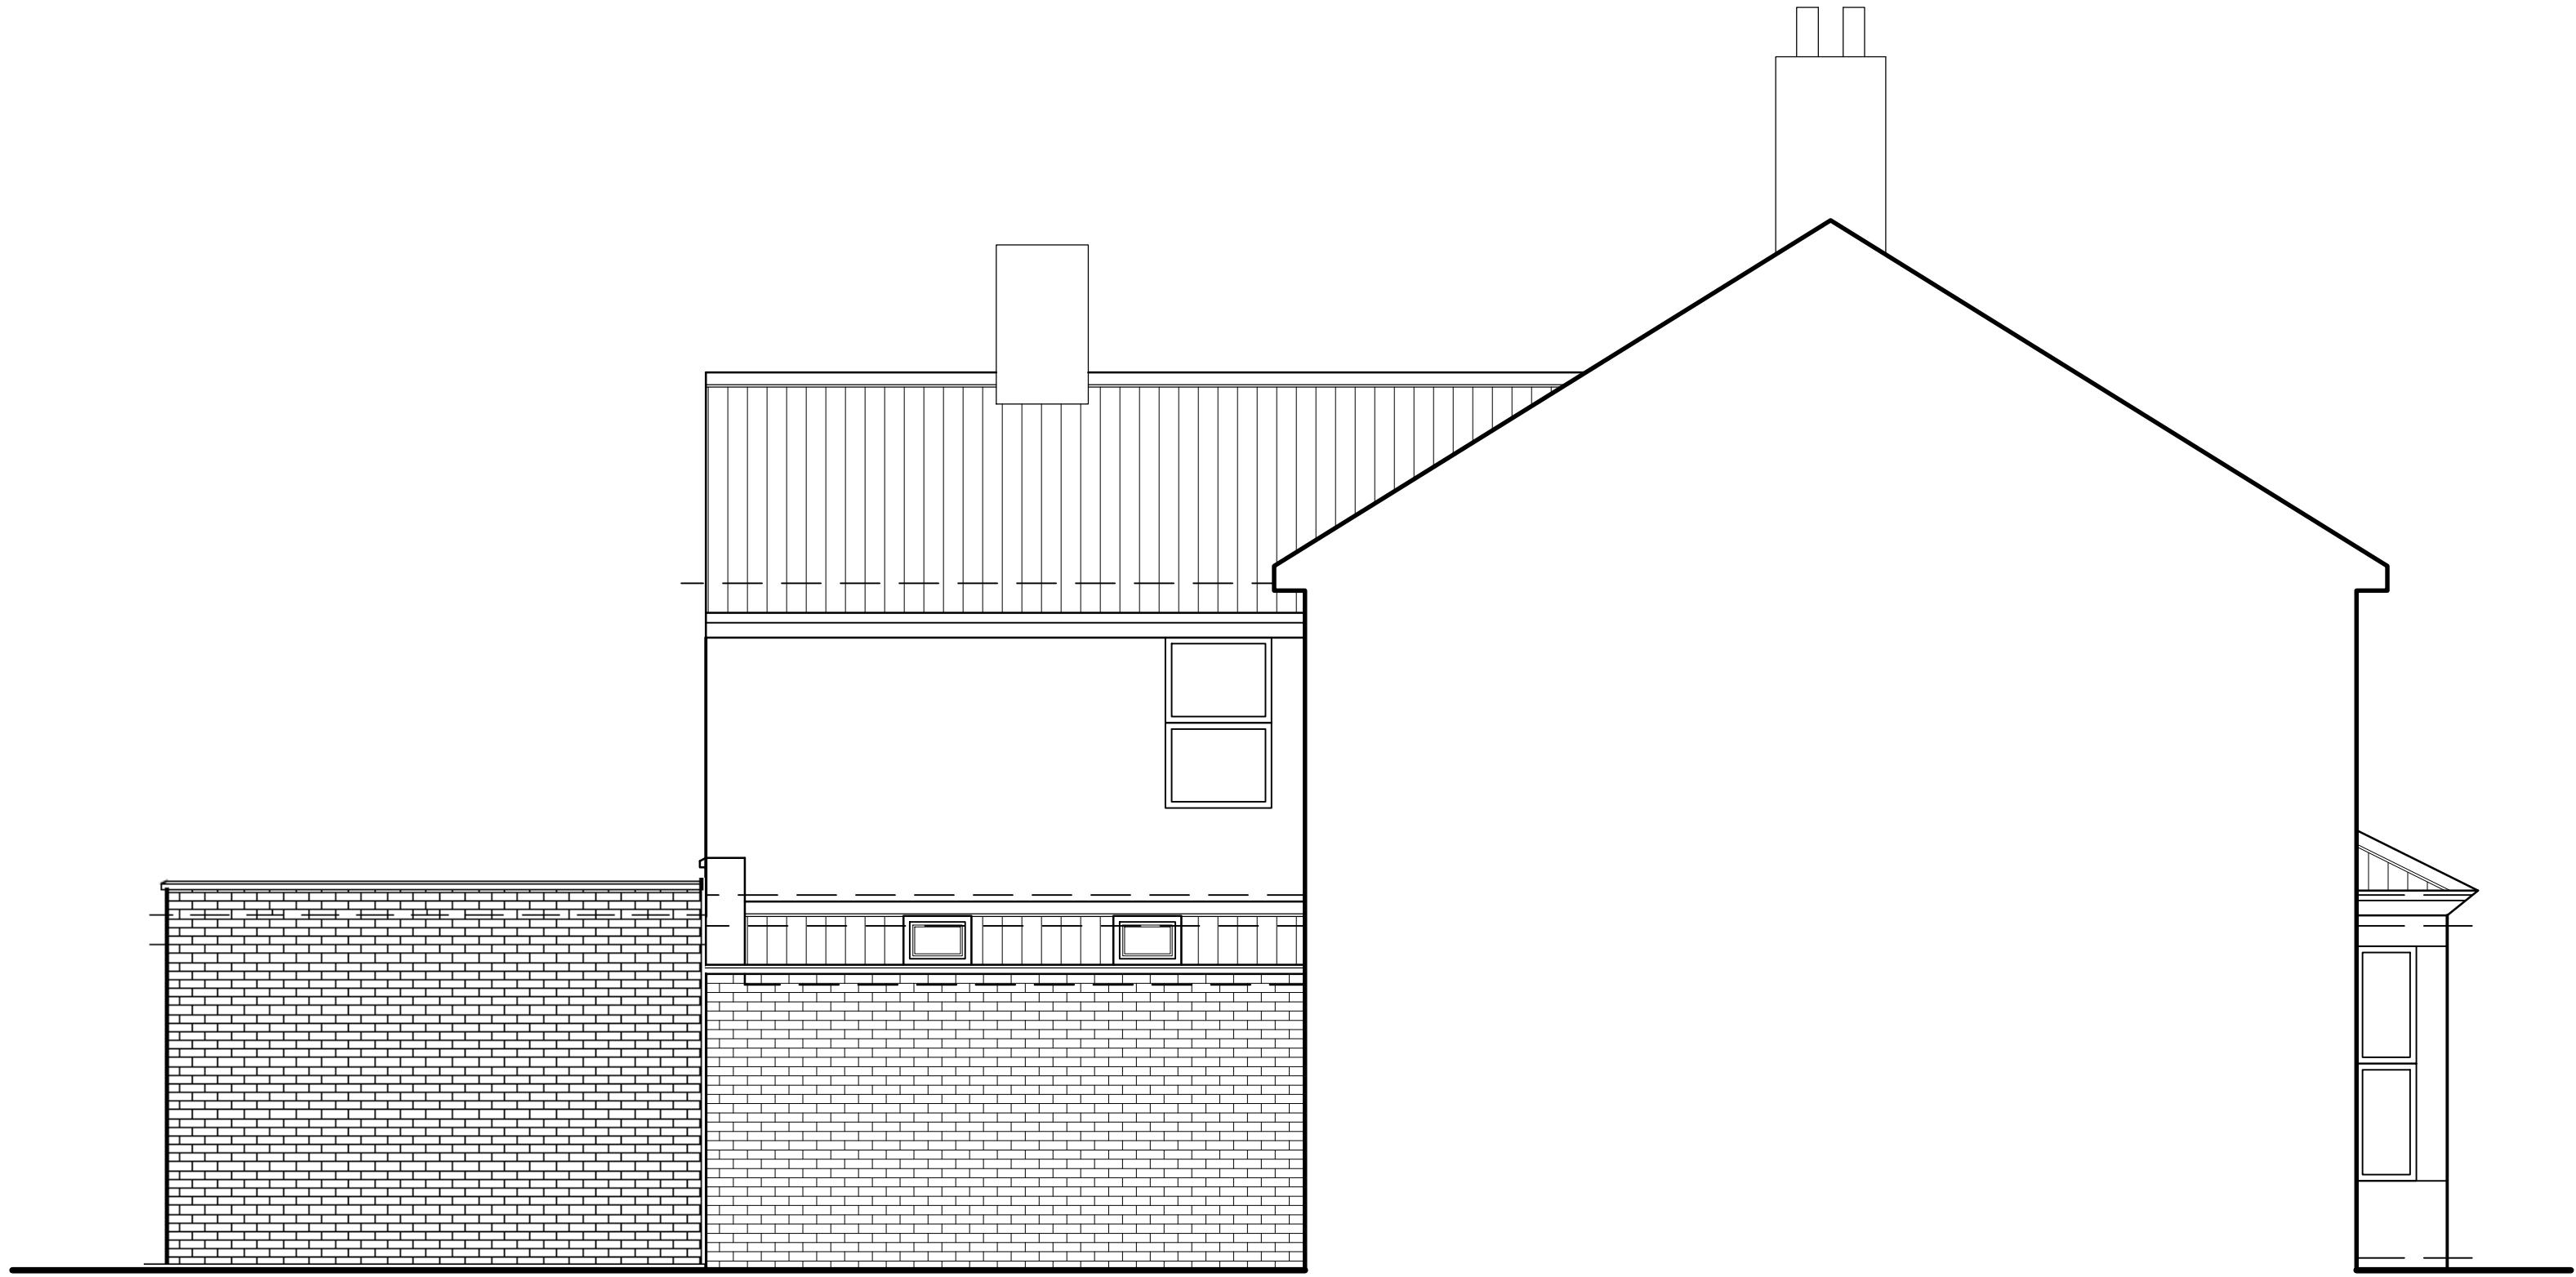

PROPOSED SIDE (2)  
ELEVATION (scale 1:50)